


11-61-2100

NO.	NAME	MATERIALS	WEIGHT	QTY	REMARKS
ORDER NO.	CUSTOMER 全津地区広域事務組合				
DATE	SCALE	TYPE			U尿第2施設増設工事
APPROVED	DESIGNED	DRAWN	TITLE		基礎伏図
DWG NO.					FILE NO.



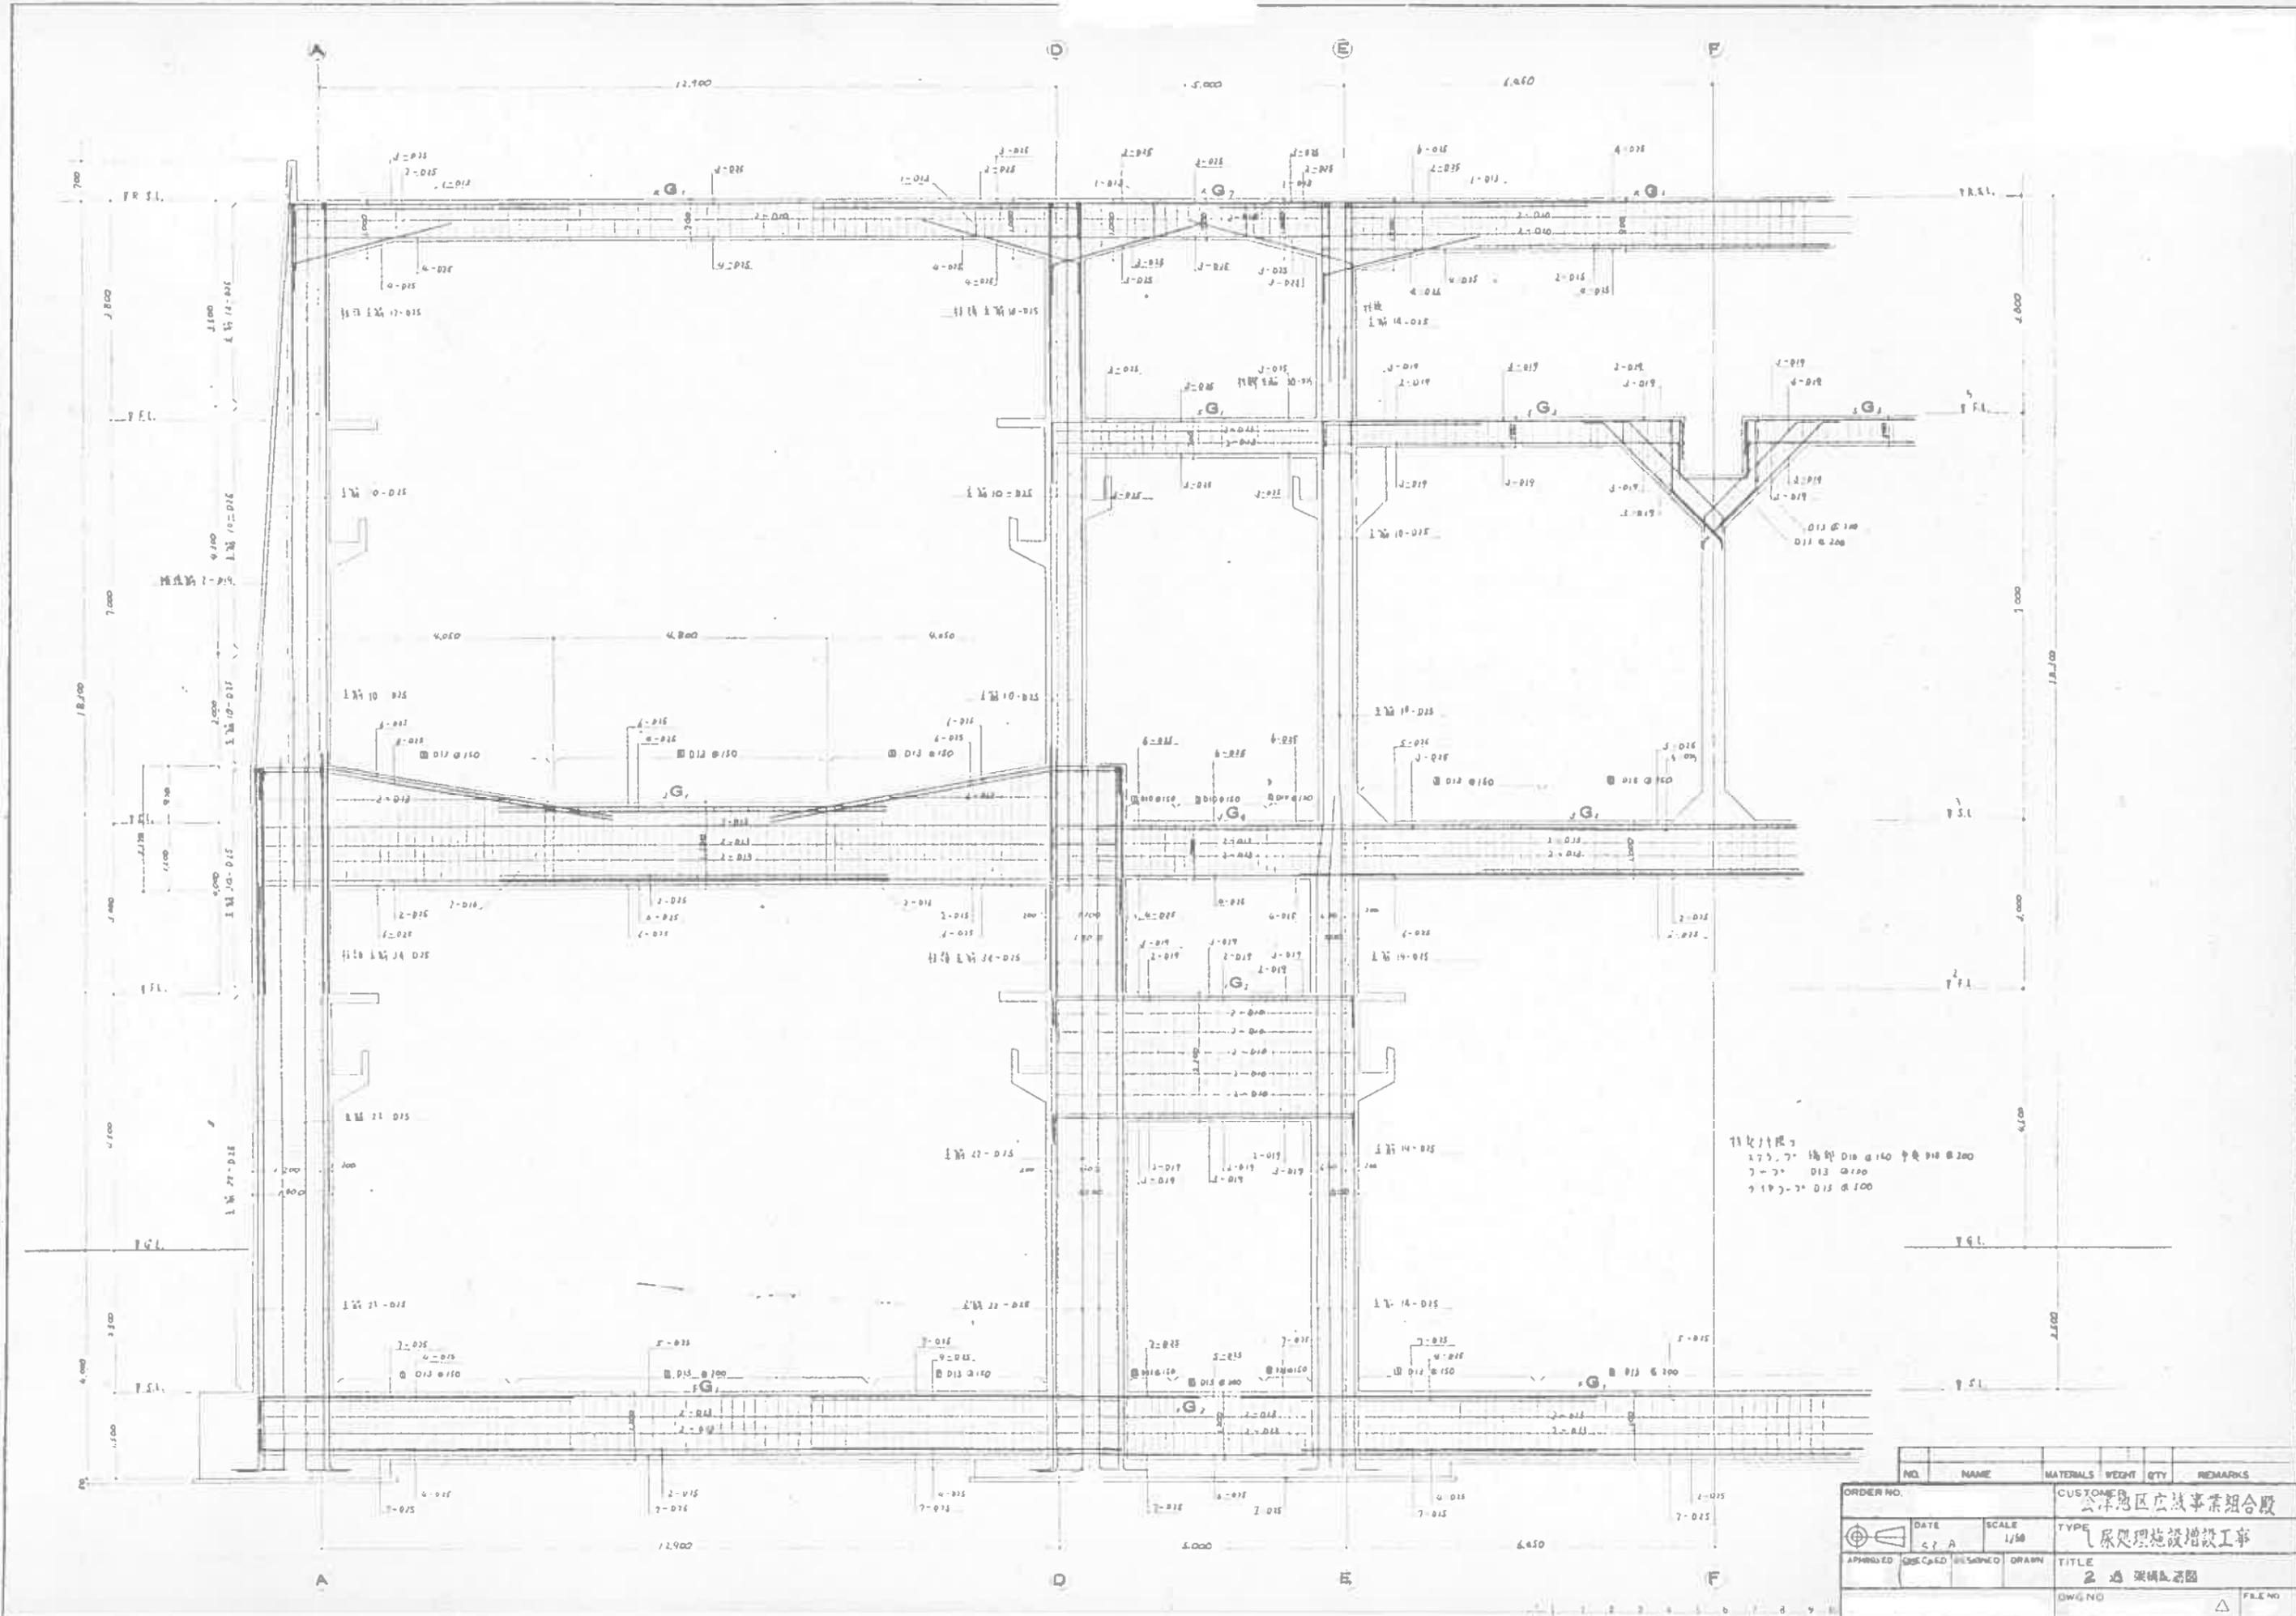

1. 7.5-7.7 规格 D12 @ 150 中管 D13 @ 200
 2. 7.7-7.8 D13 @ 200
 3. 7.8-7.9 D13 @ 100

NO.	NAME	MATERIALS	WEIGHT	QTY	REMARKS
ORDER NO.	CUSTOMER 天津地区战事集团				
DATE 97. A	SCALE 1/50	TYPE 污水处理设施增建工程			
APPROVED	DESIGNED	DRAWN	TITLE 2 池 梁板平面图		
DWG NO.					FILE NO.