


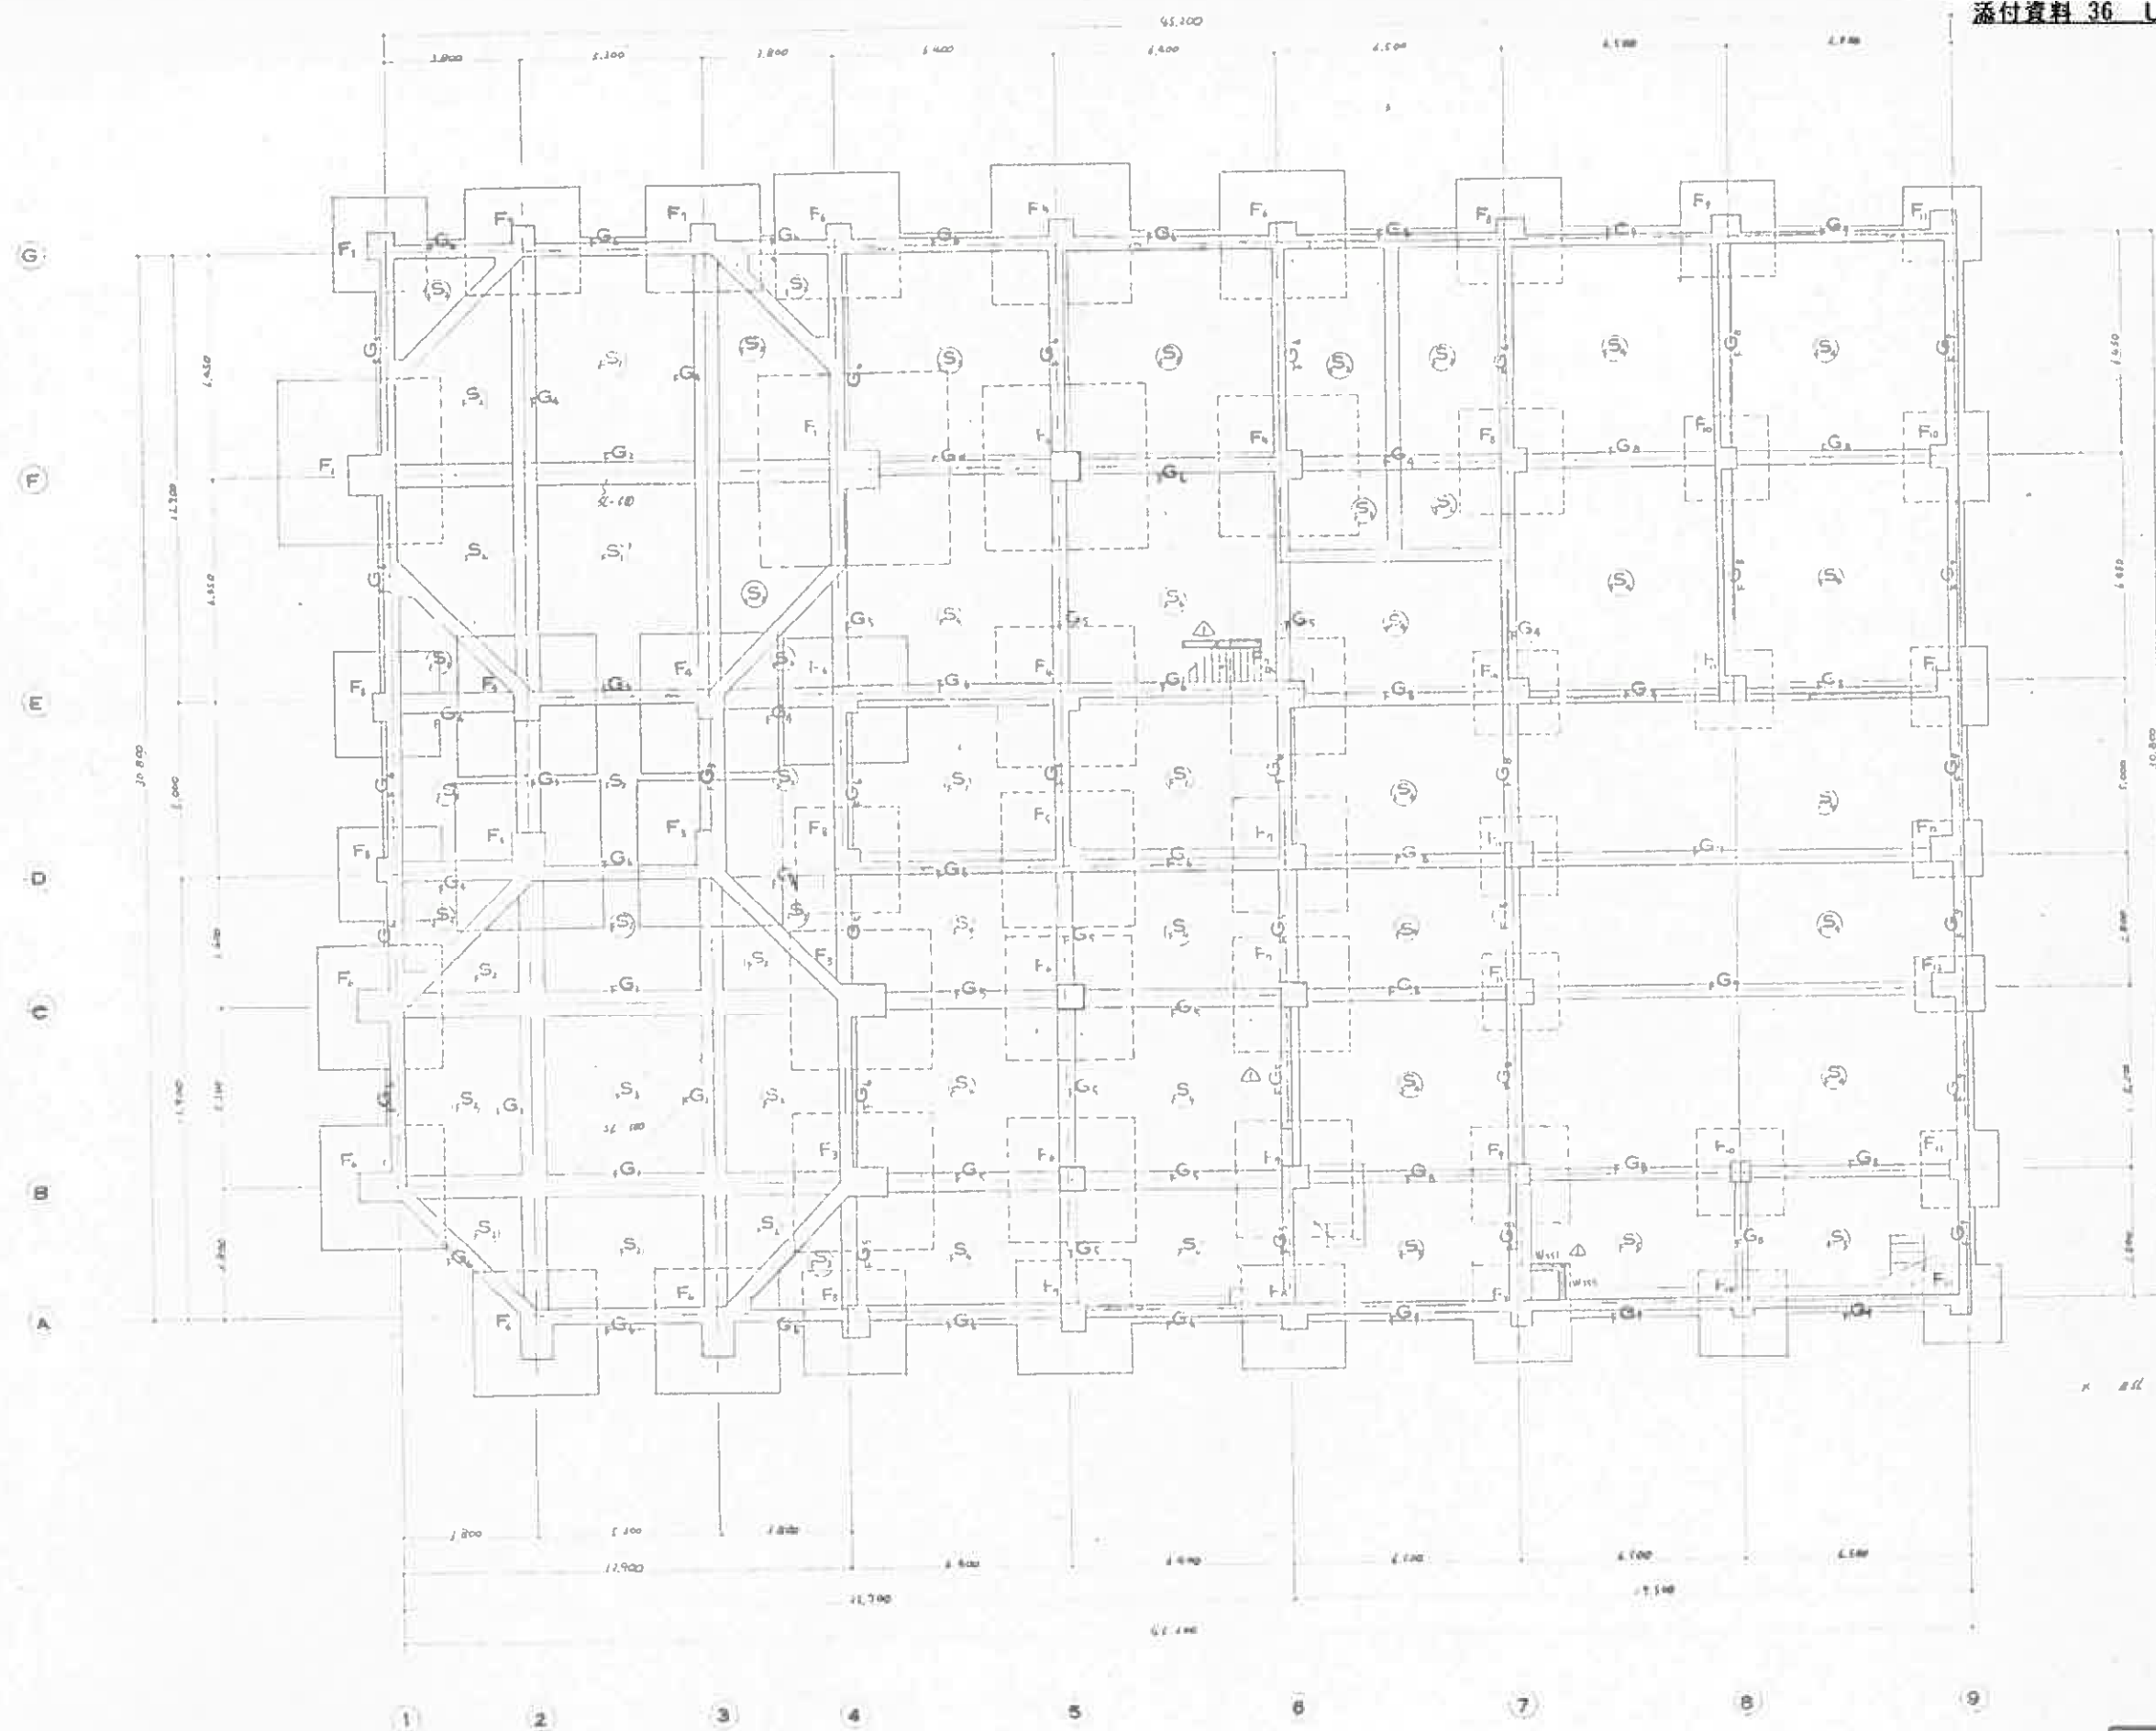

1/100 41. 2700

NO.	NAME	MATERIALS	WEIGHT	QTY	REMARKS
ORDER NO.		CUSTOMER 会津地区広域事務組合			
DATE	SCALE	TYPE し尿処理施設増設工事			
APPROVED	DESIGNED	DRAWN	TITLE 基礎伏図		
		DWG NO.		△	FILE NO.



