




平面図

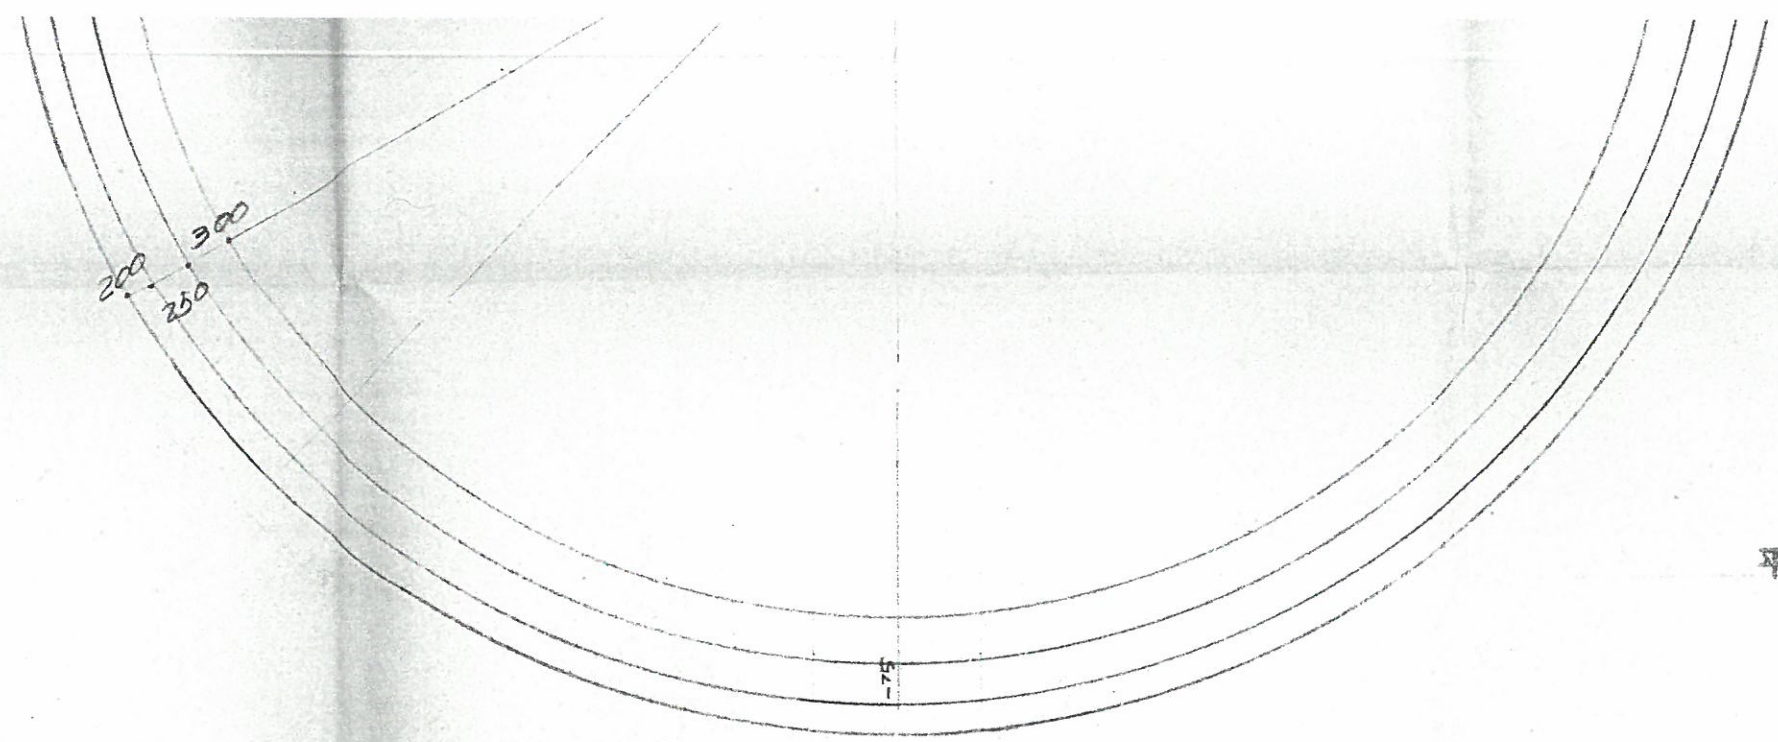


平面図

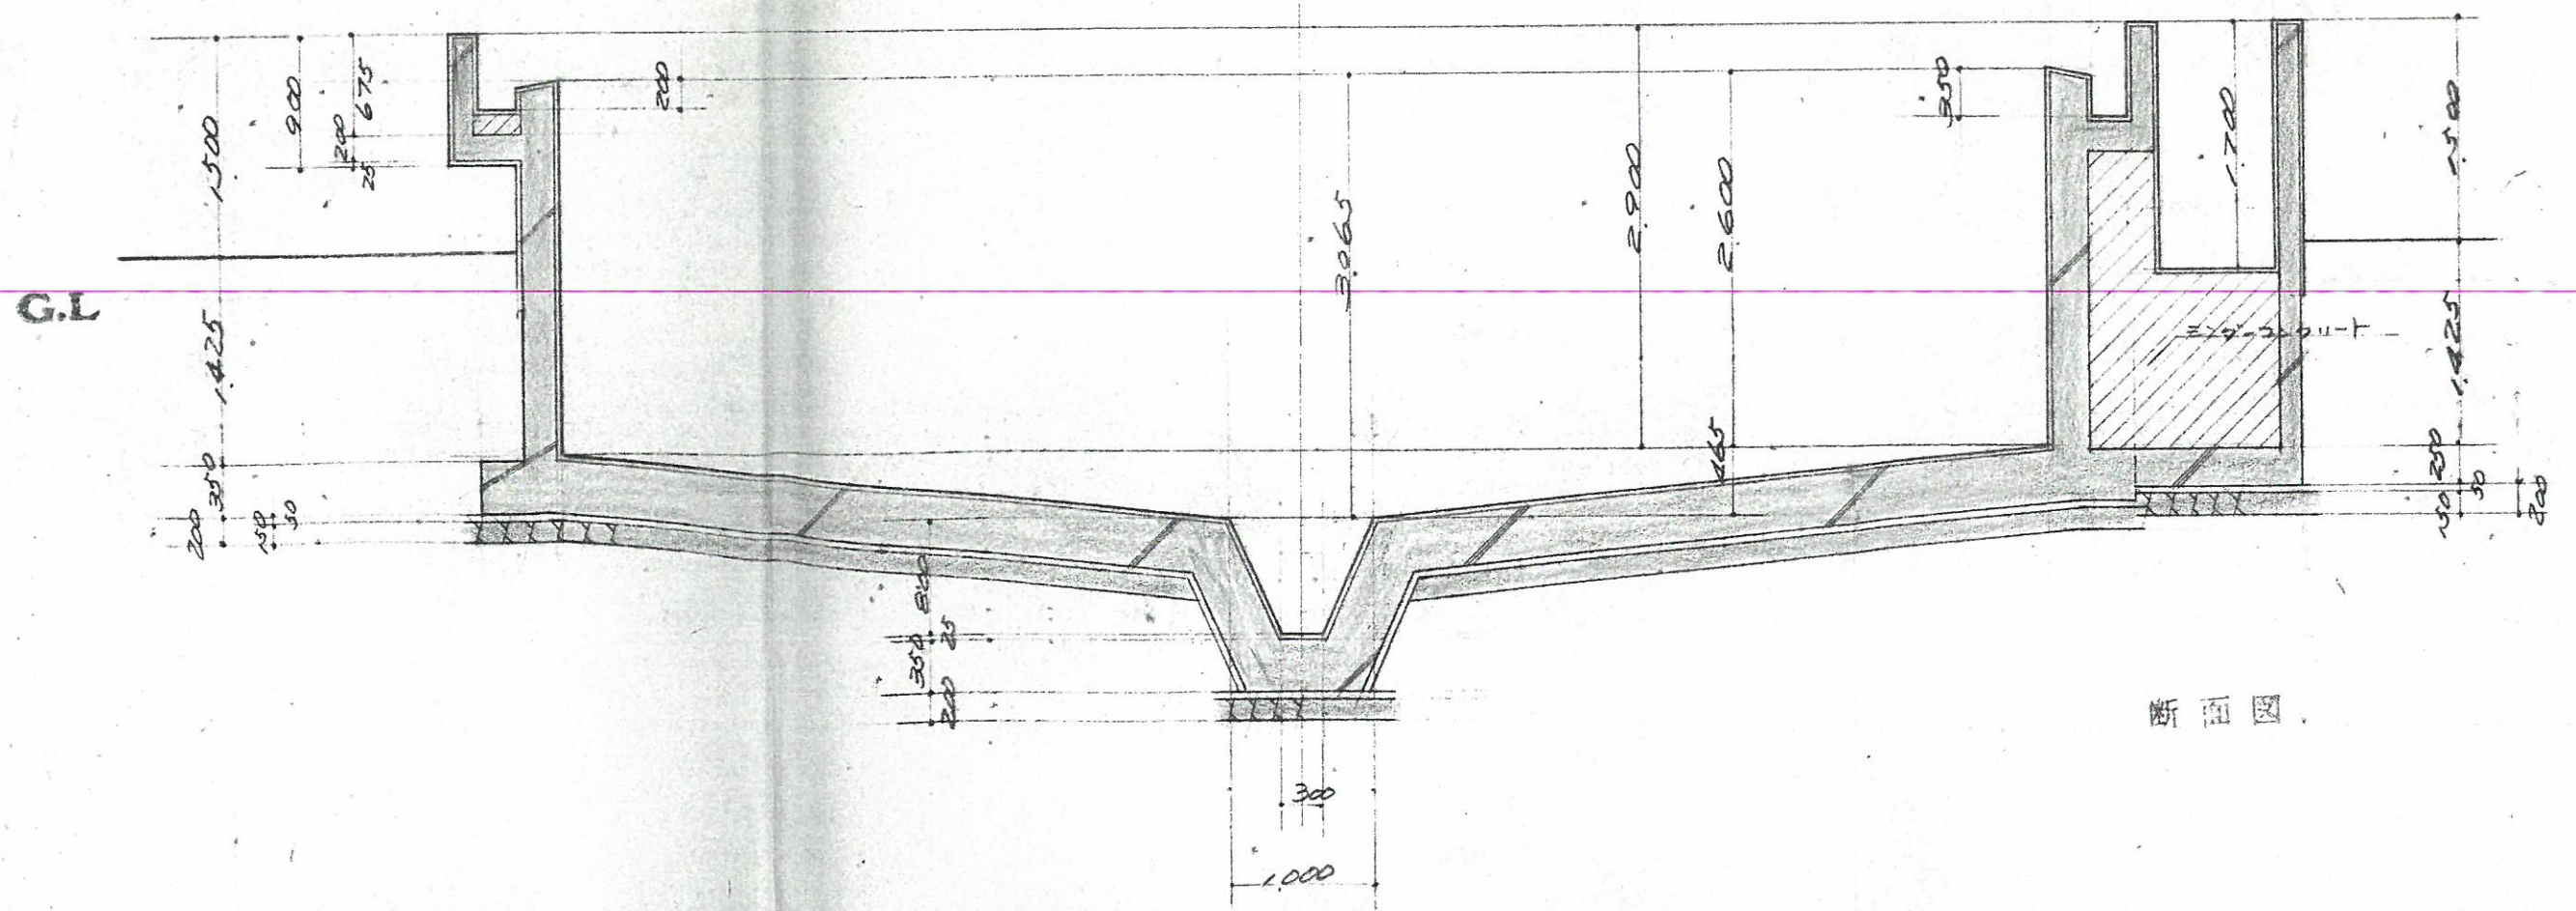


断面図

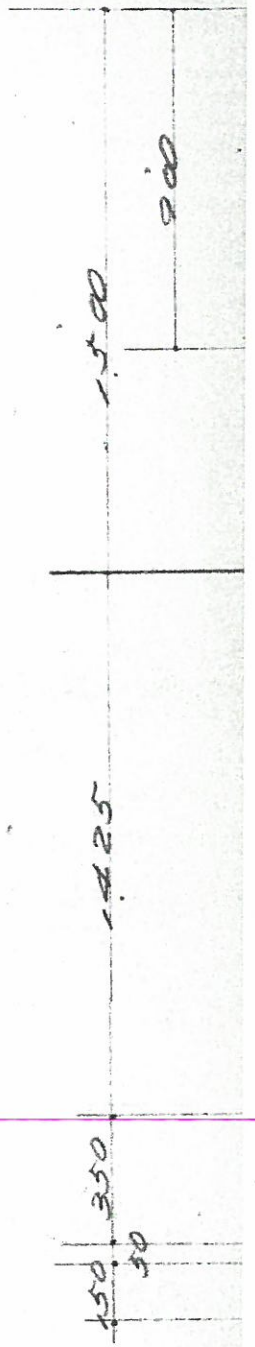



平面図

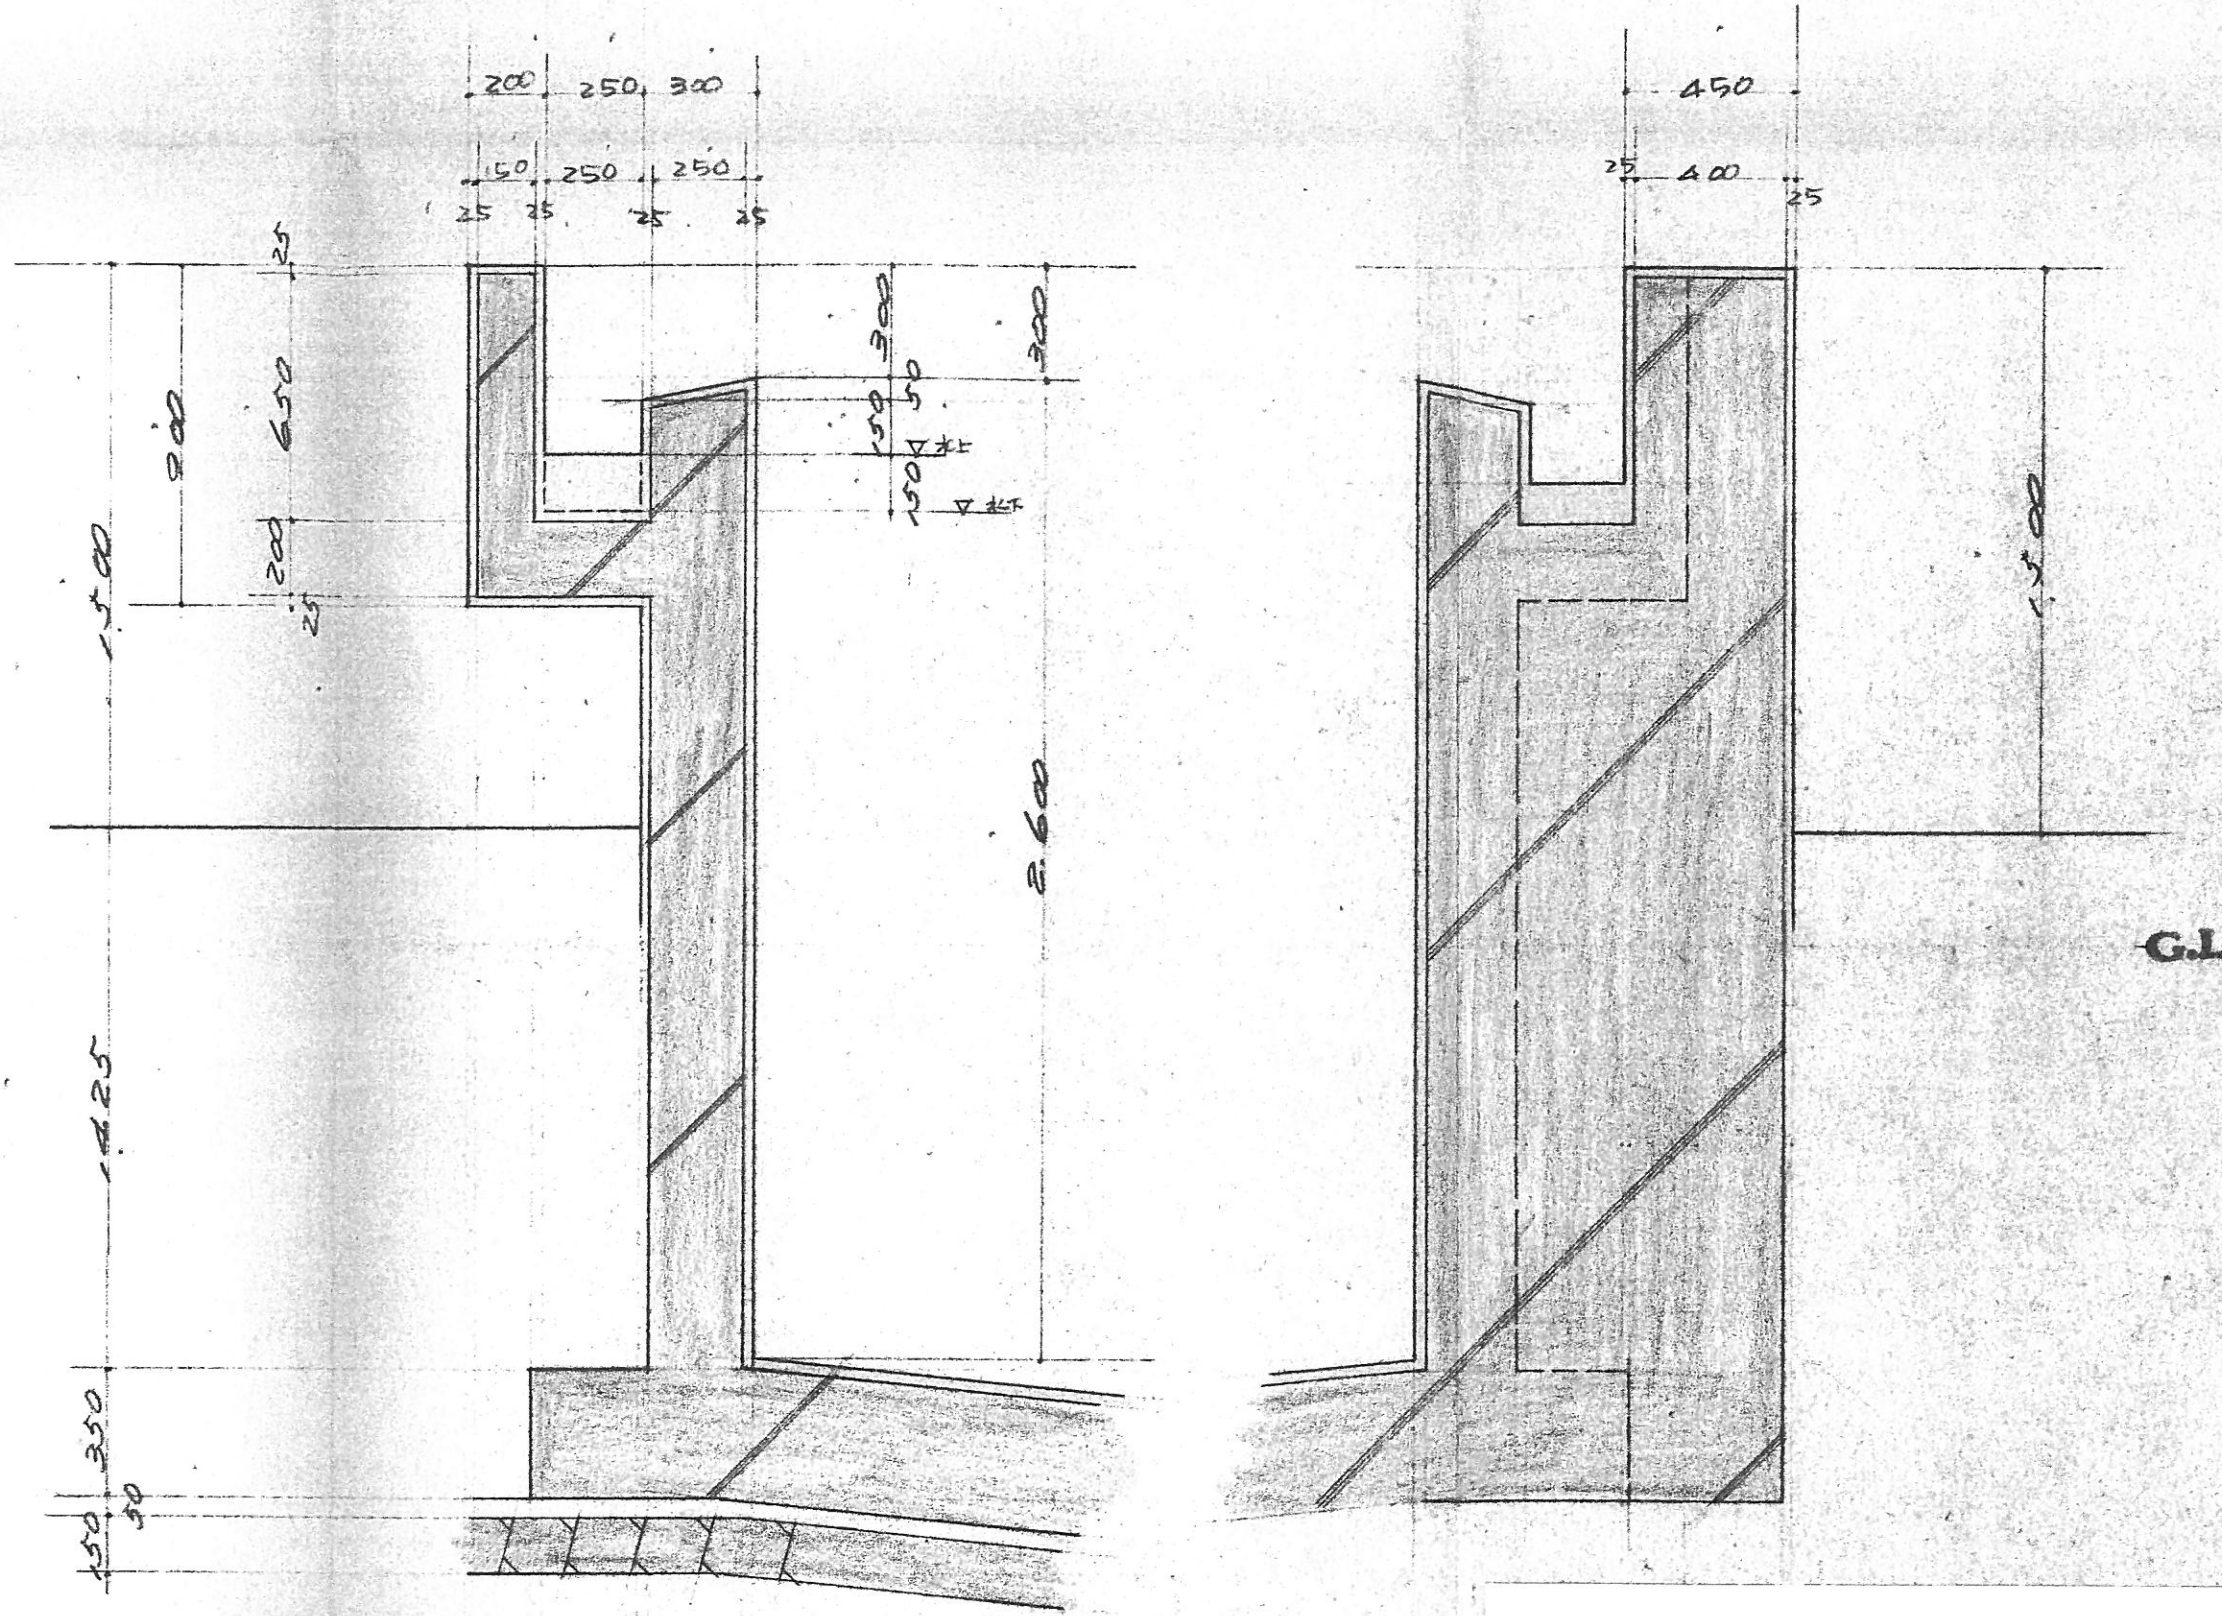


断面図

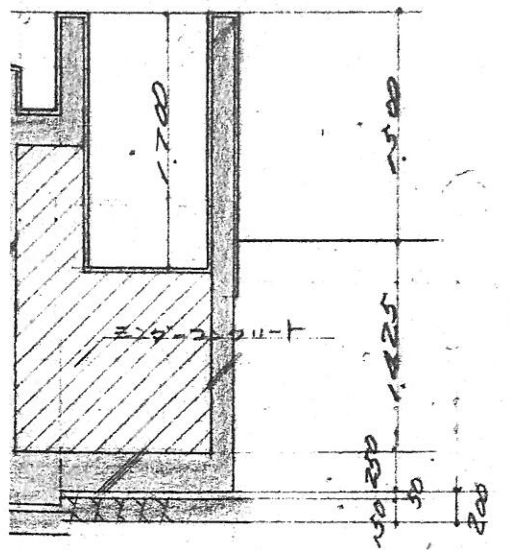


注 昭和40年度 - 躯体付天葺
 昭和41年度 - 仕上工等

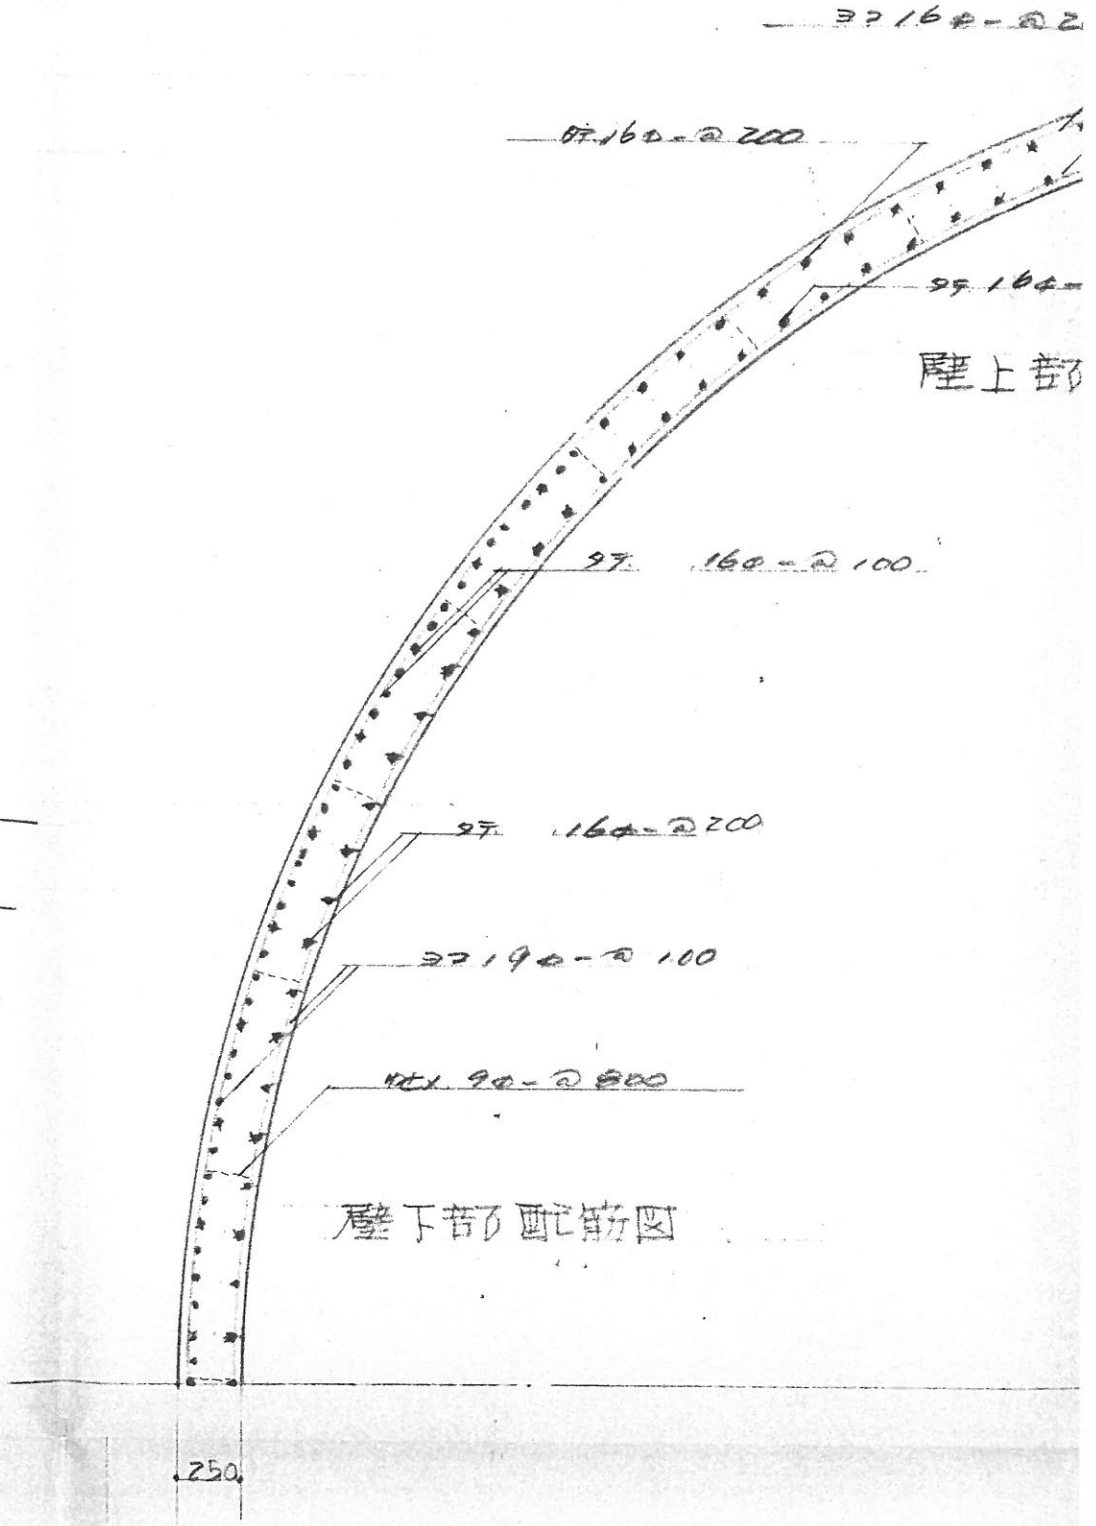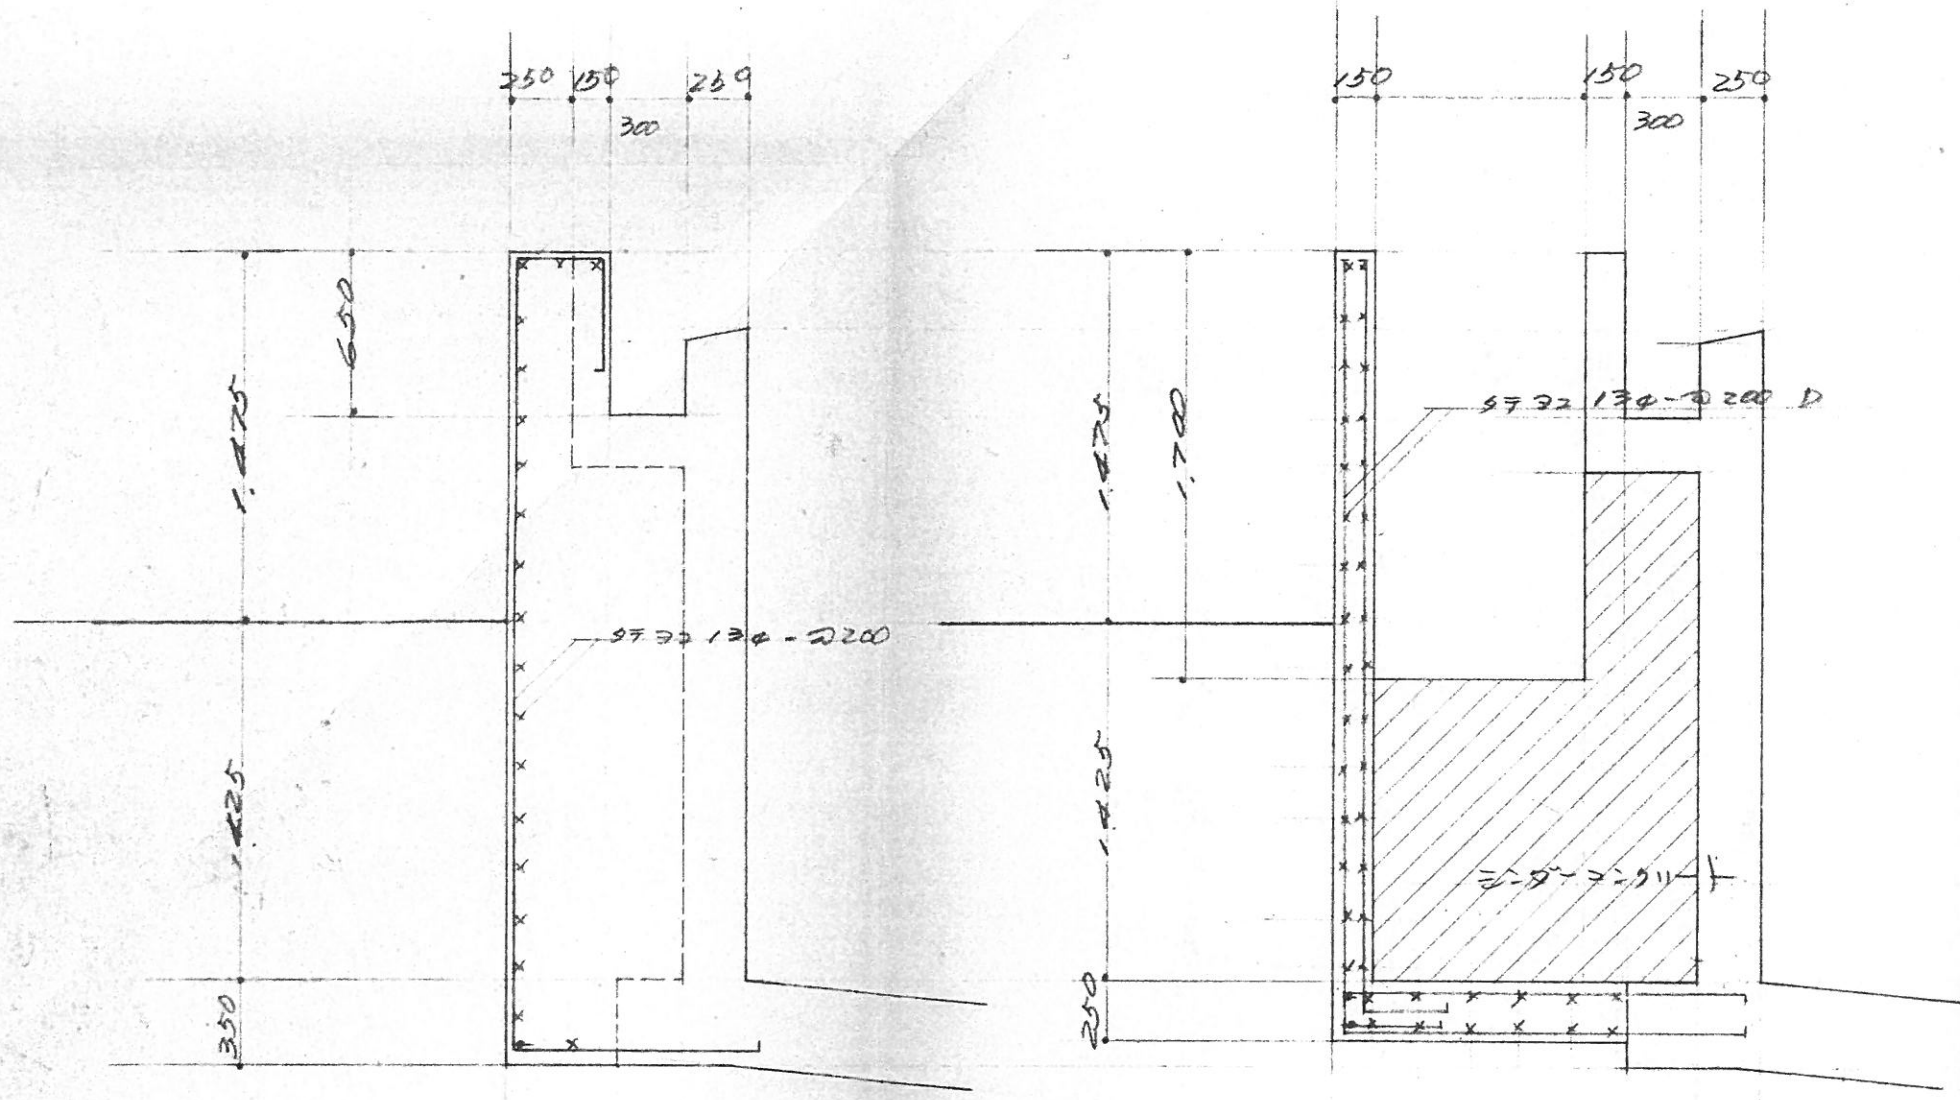

壁下部配筋図

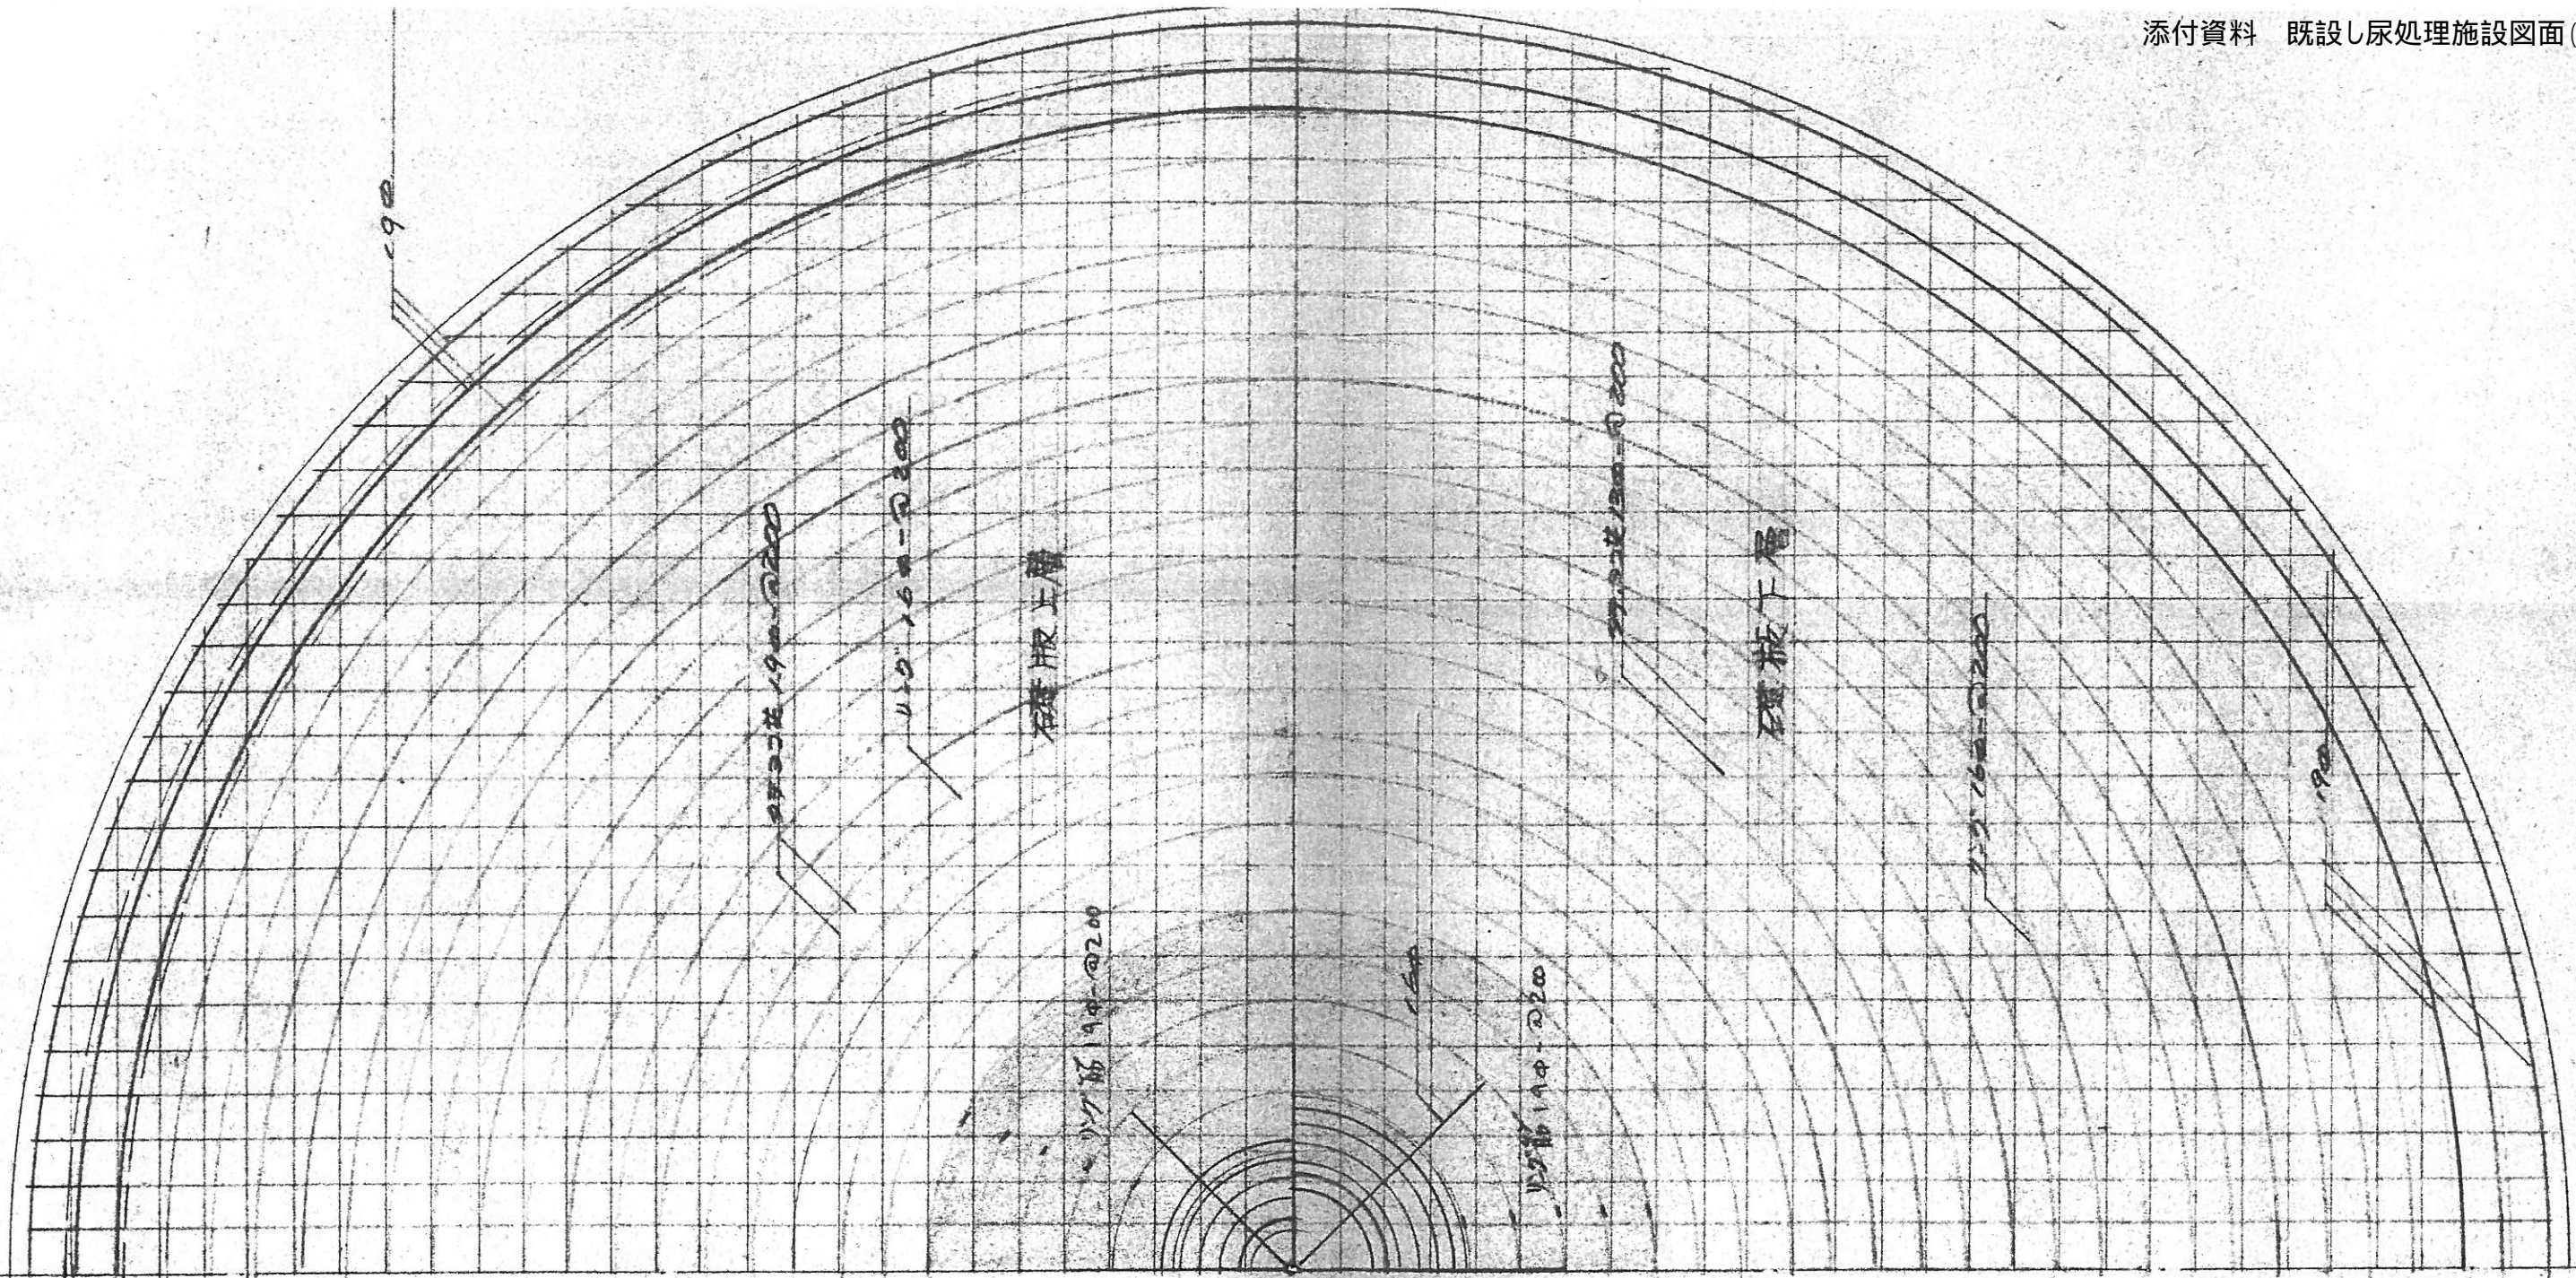

陸上部配筋図

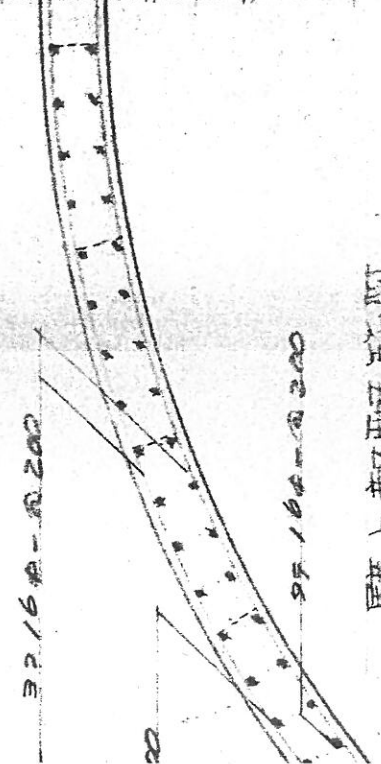

1.600
 (3200) 1.9.16上層#
 190.0200 (K11)

1.2100