


平面図 Y50


スクリューポンプ
透明カバー

在 昭
研


GL

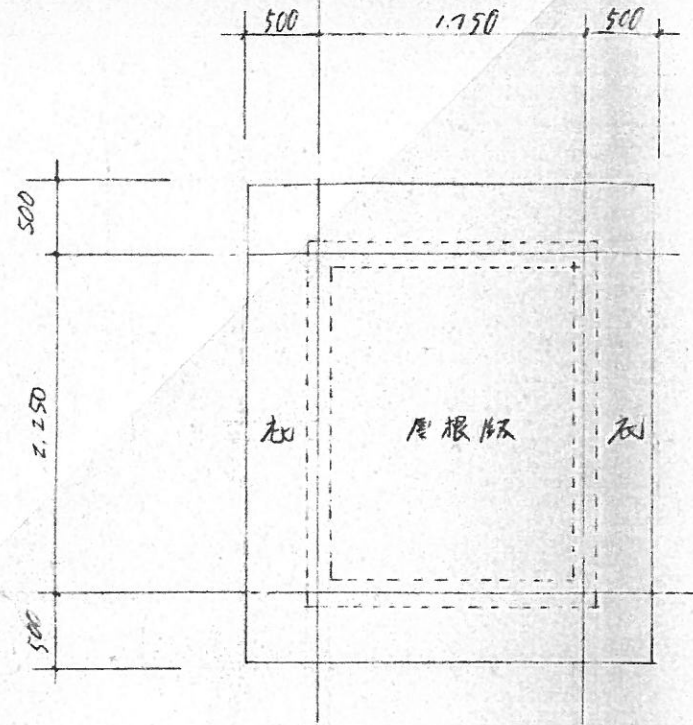




層根版 1/50

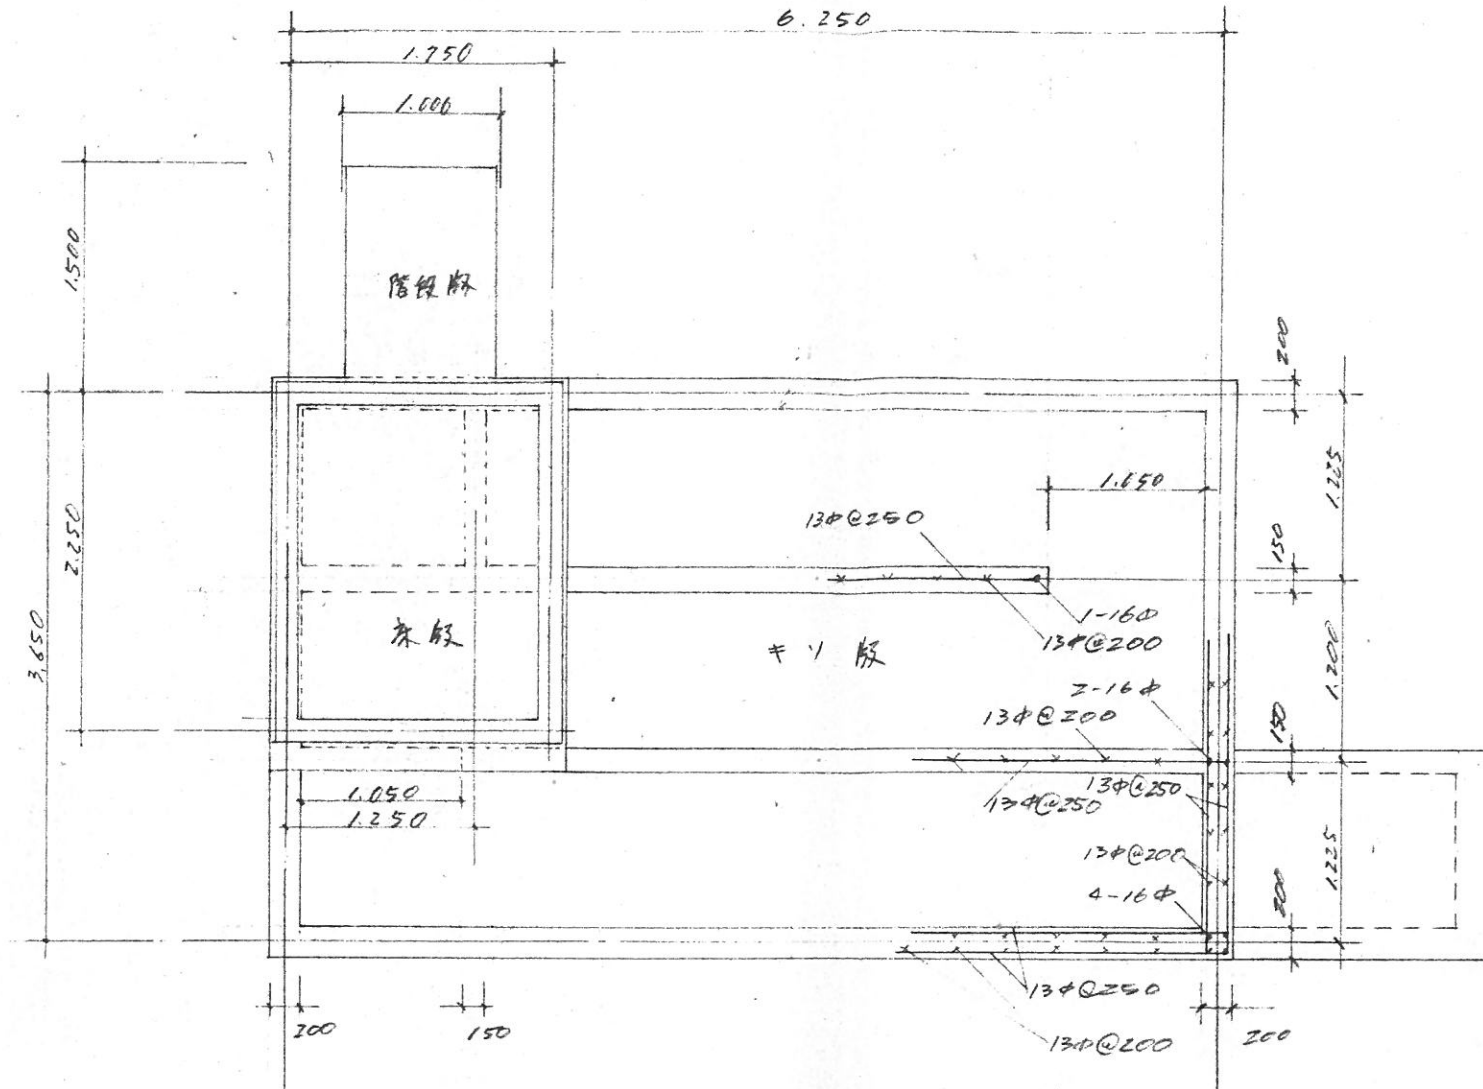

床版 1/50

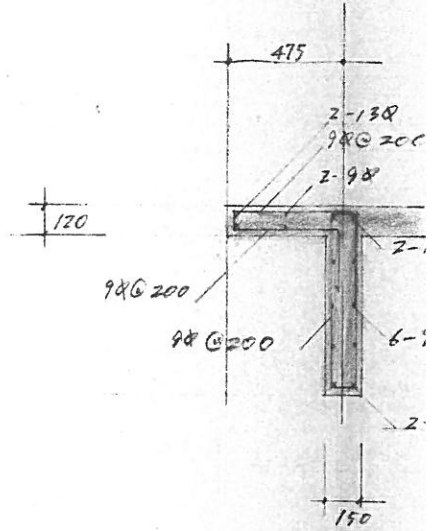


底 R 9L

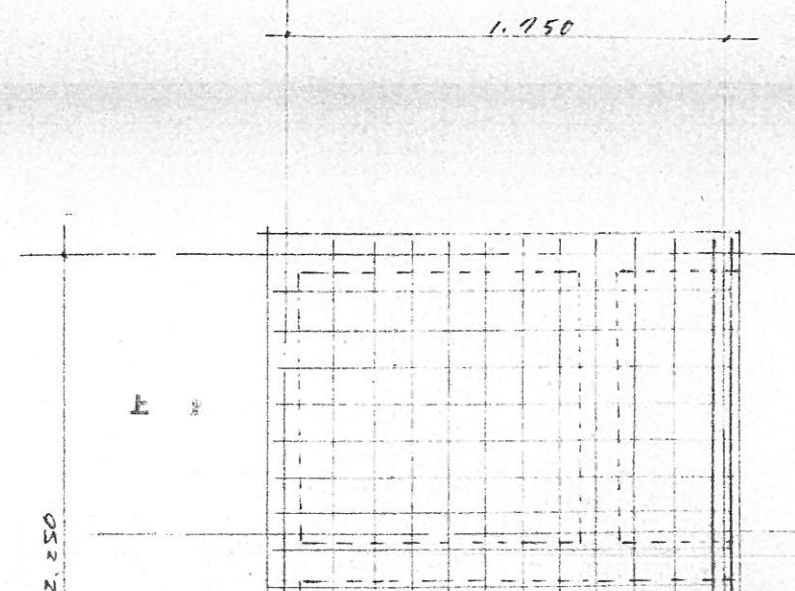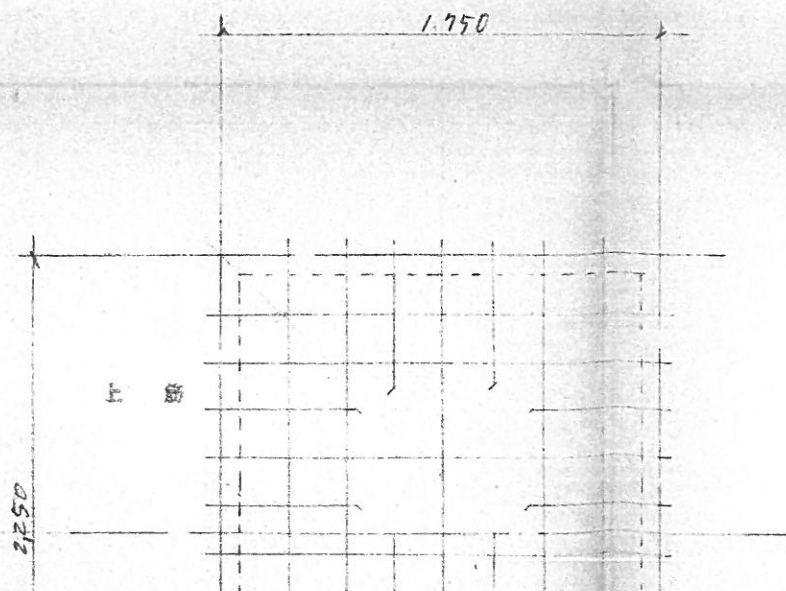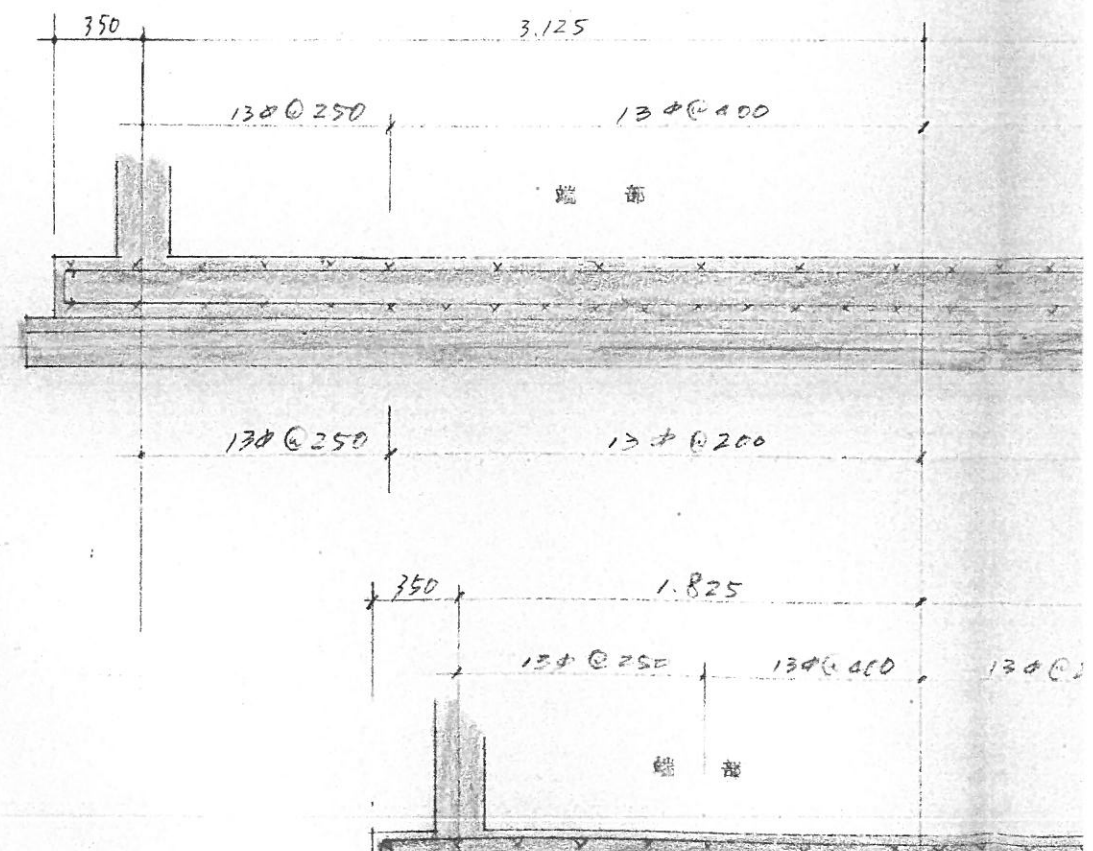


層根版 1/50

床版 1/50




底

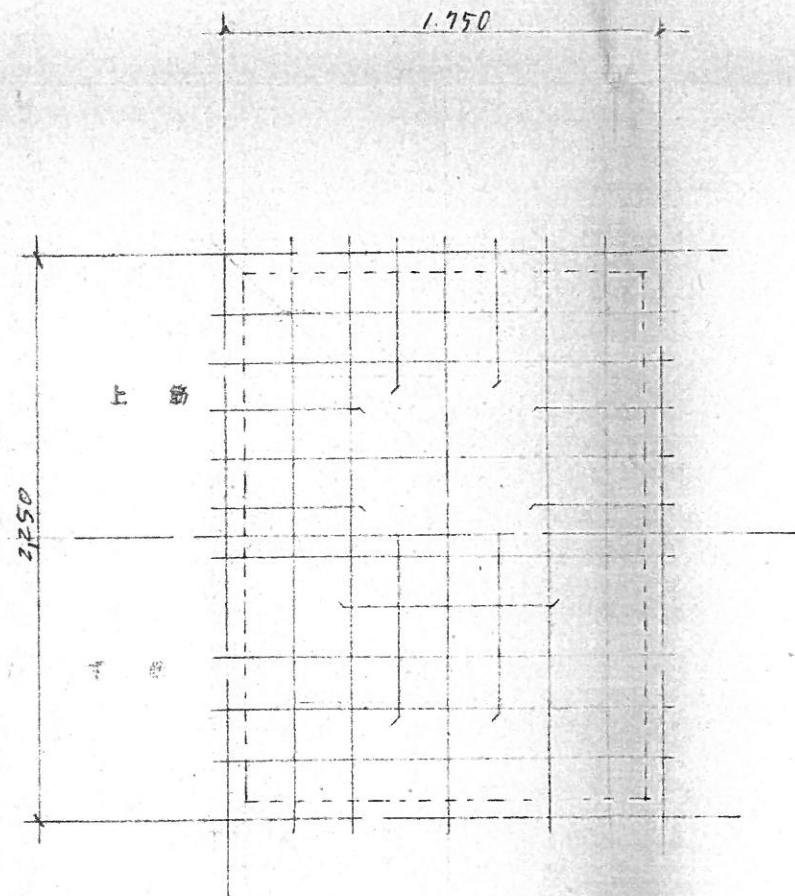


層根版 7120 all 9x@200

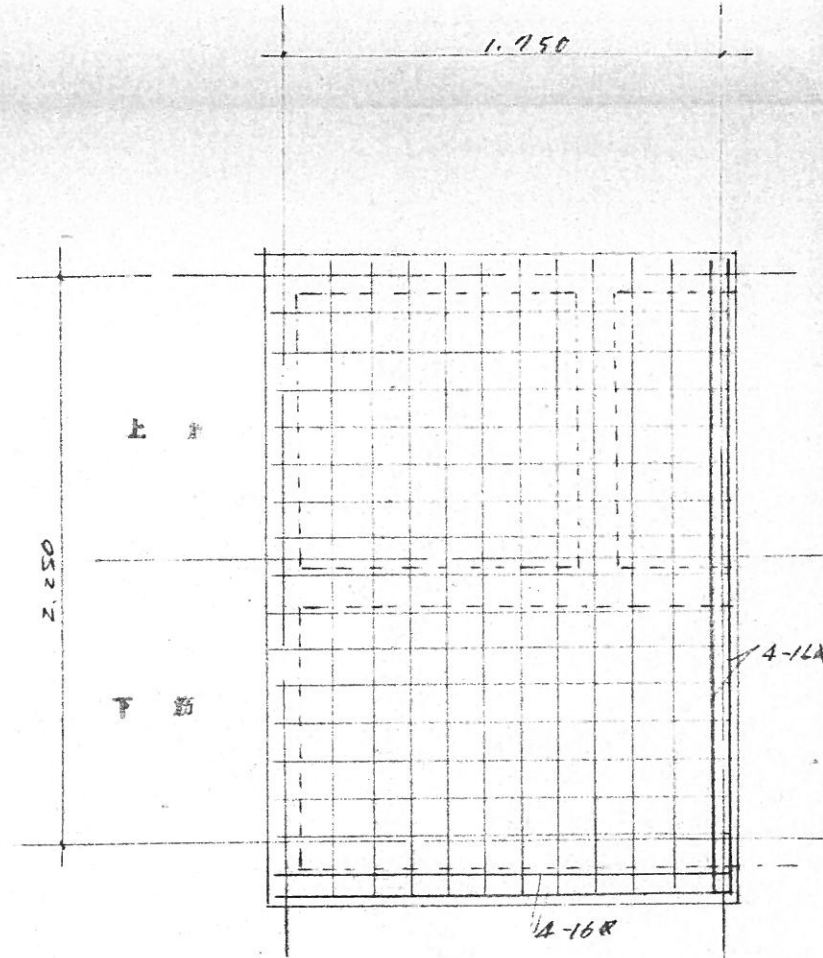


床版 7200 all 9x@150

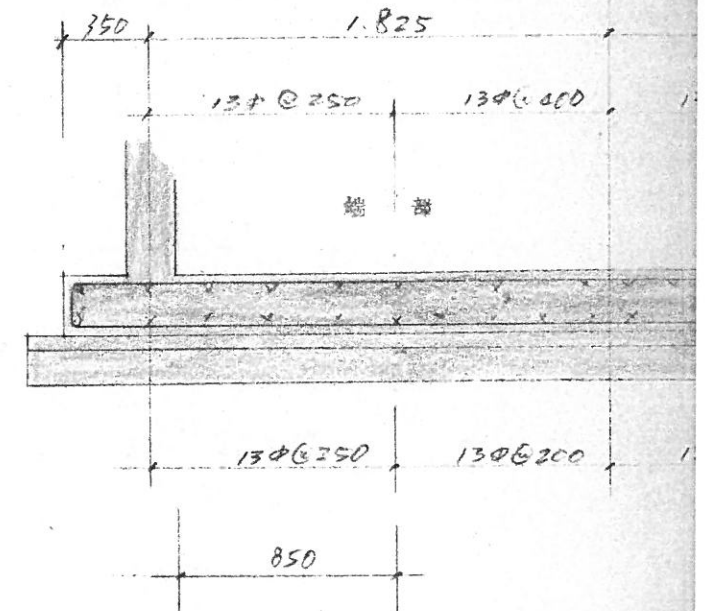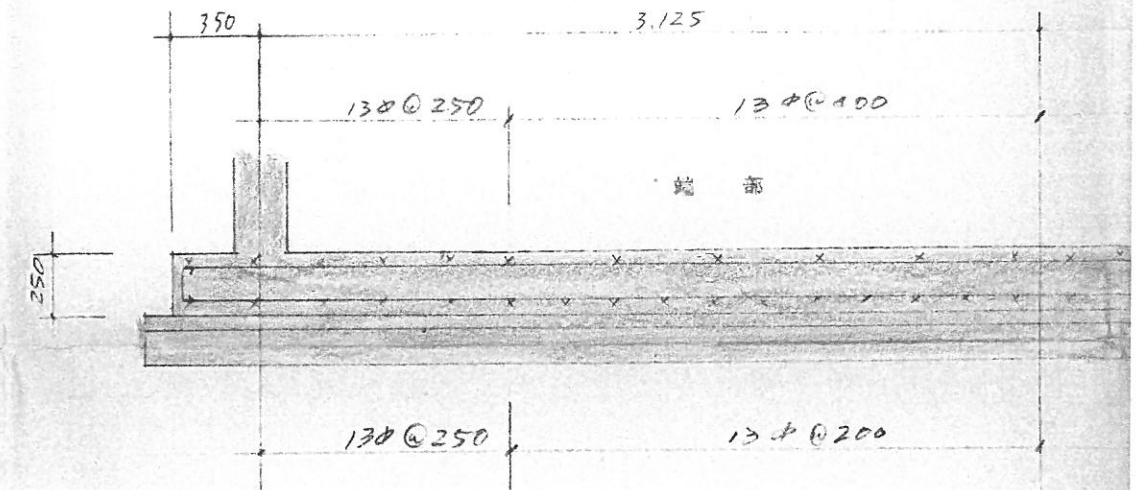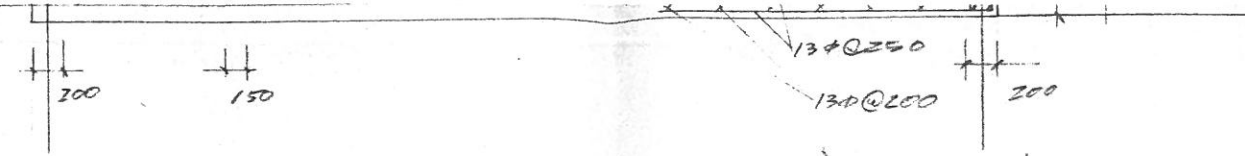


基礎

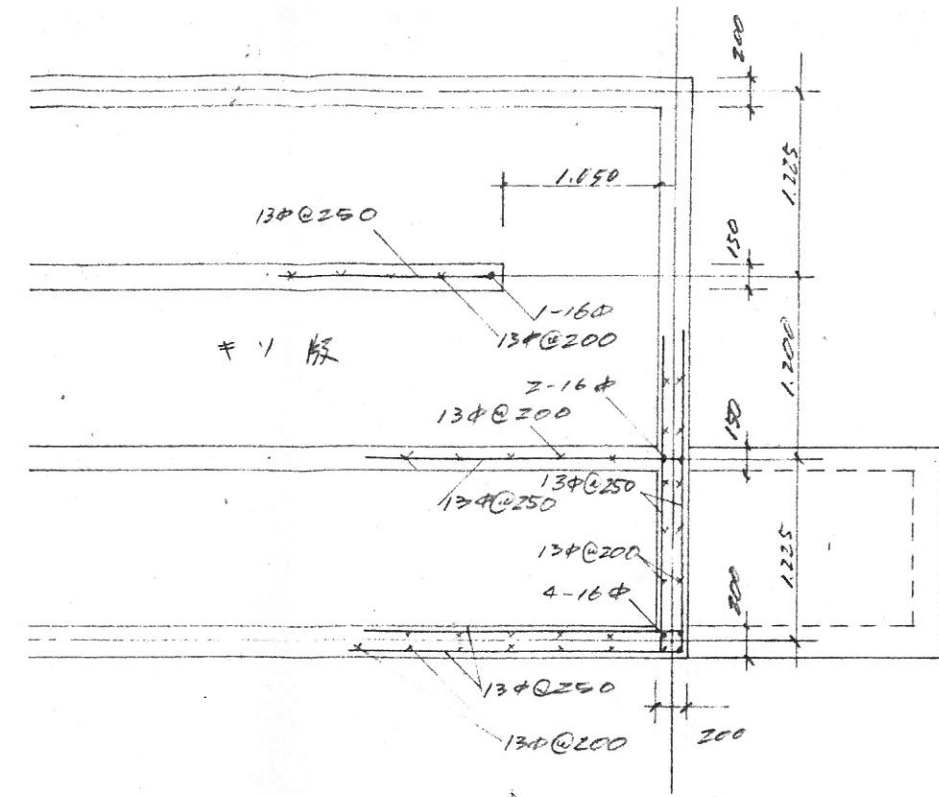




床版 1/50

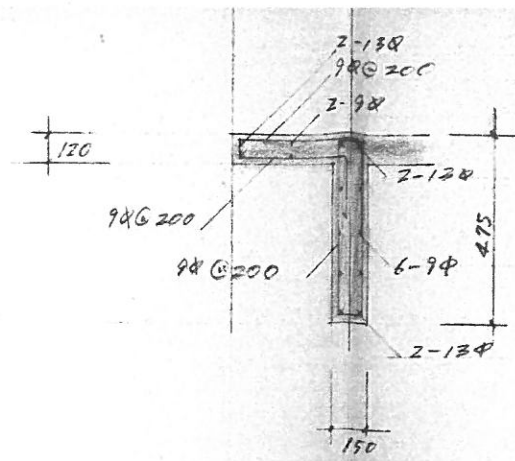


底口型 1/30

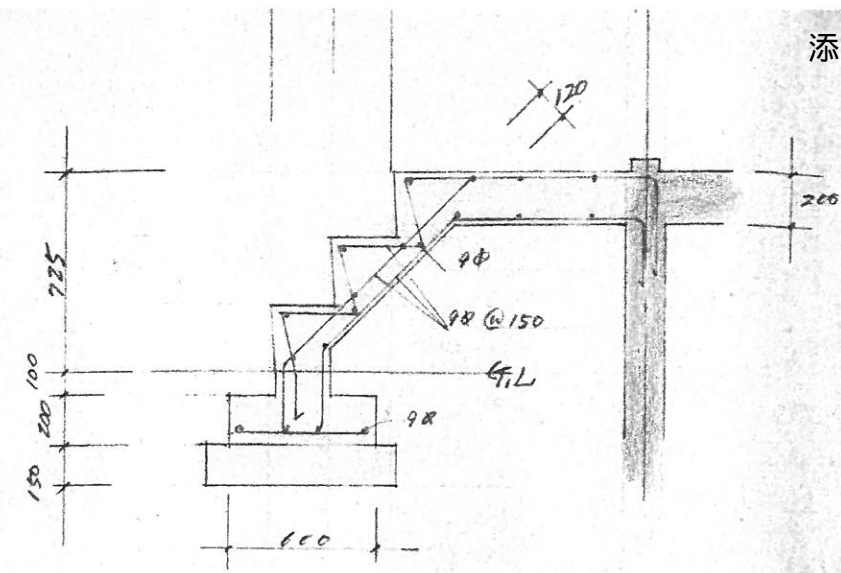

階板 1/30

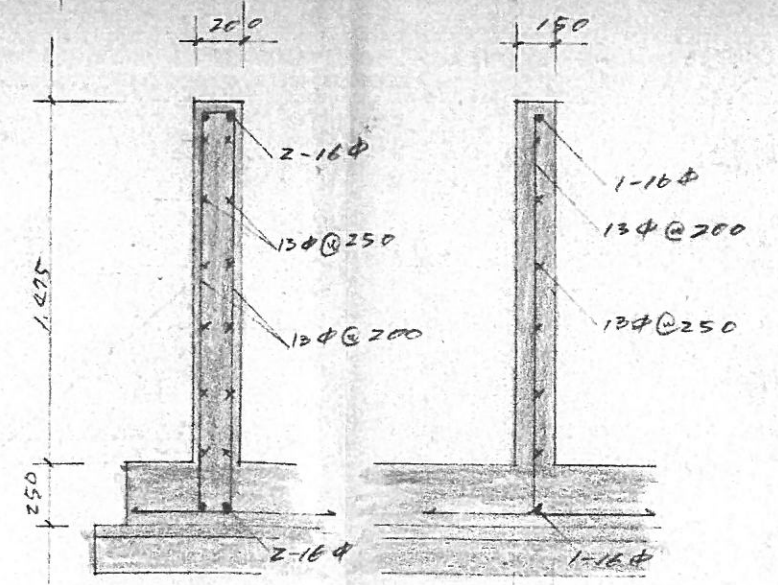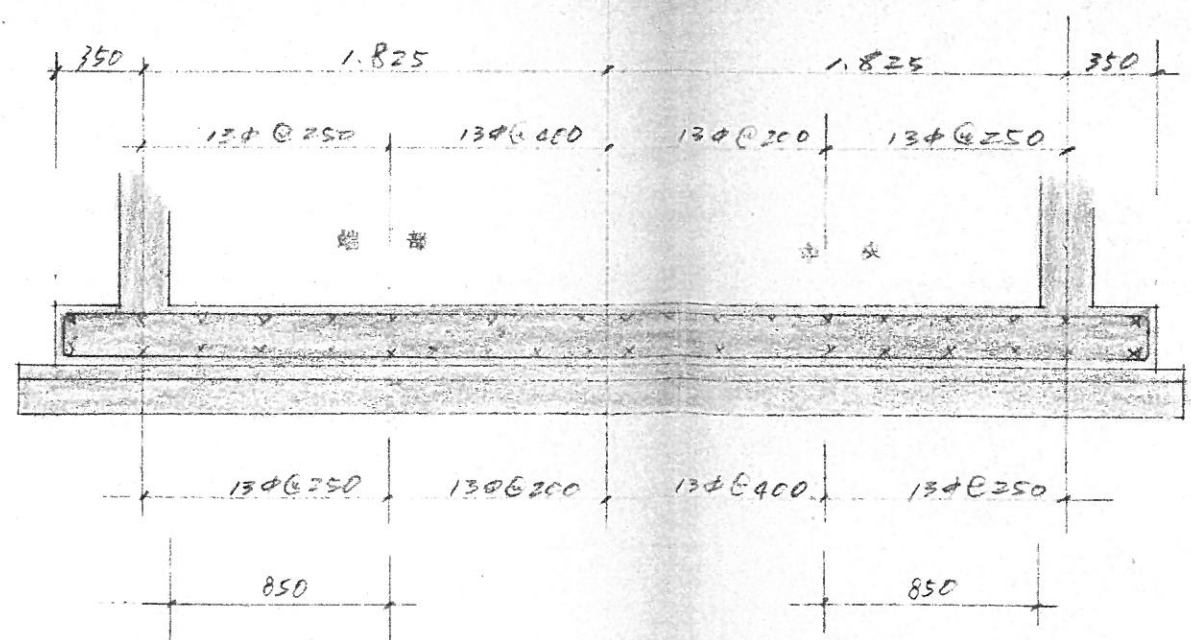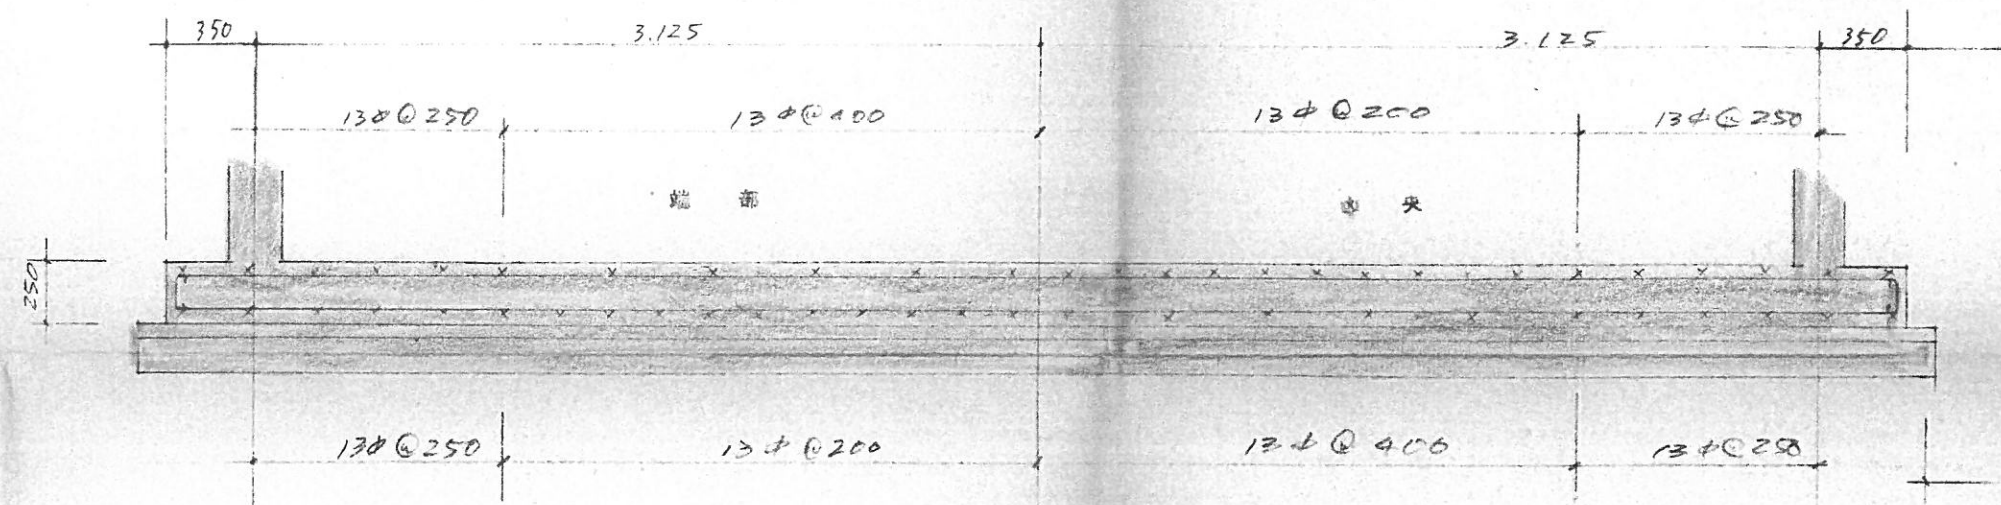

壁断面図 1/30

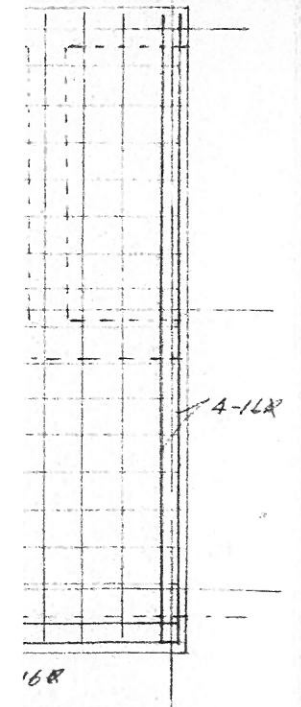

200 all 9φ@150

基礎版 1/30